

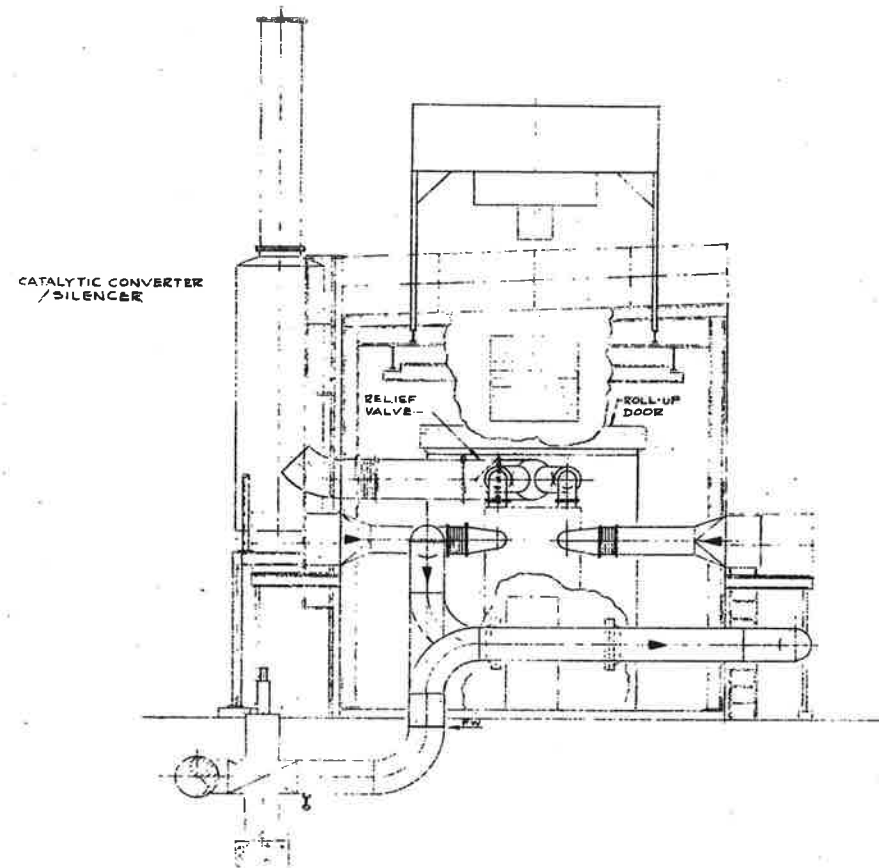


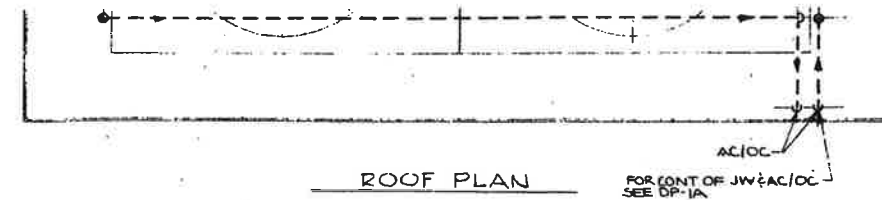

SECT 2-2

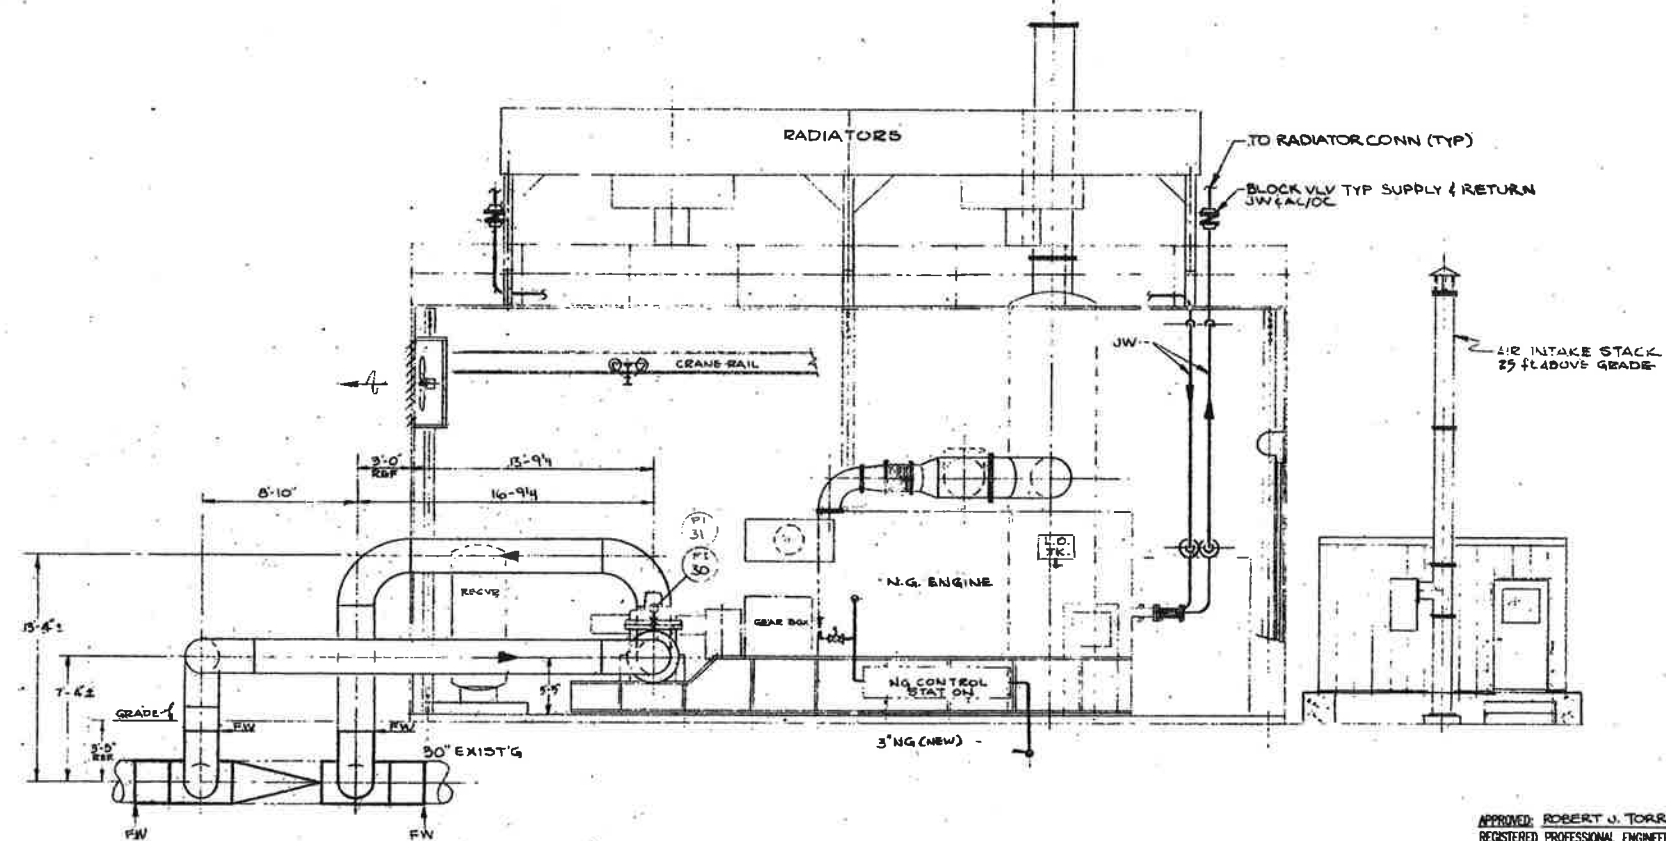

SECT 1-1

APPROVED: ROBERT J. TORRE
REGISTERED PROFESSIONAL ENGINEER NO. GE30499
STATE OF NEW JERSEY

COLONIAL PIPELINE CO.
WOODBURY, N.J.
PIPING
SECTIONS & DETAILS

STONE & WEBSTER ENGINEERING CORPORATION
CHERRY HILL, NEW JERSEY

DRAWING NUMBER 06048.21-DB-1B-4

[illegible]

ATL	DESIGNED BY: V. CUCINOTTA DRAWN BY: V. CUCINOTTA	AREAS	LEVELS	WORK PKG	PC
-----	--	-------	--------	----------	----