


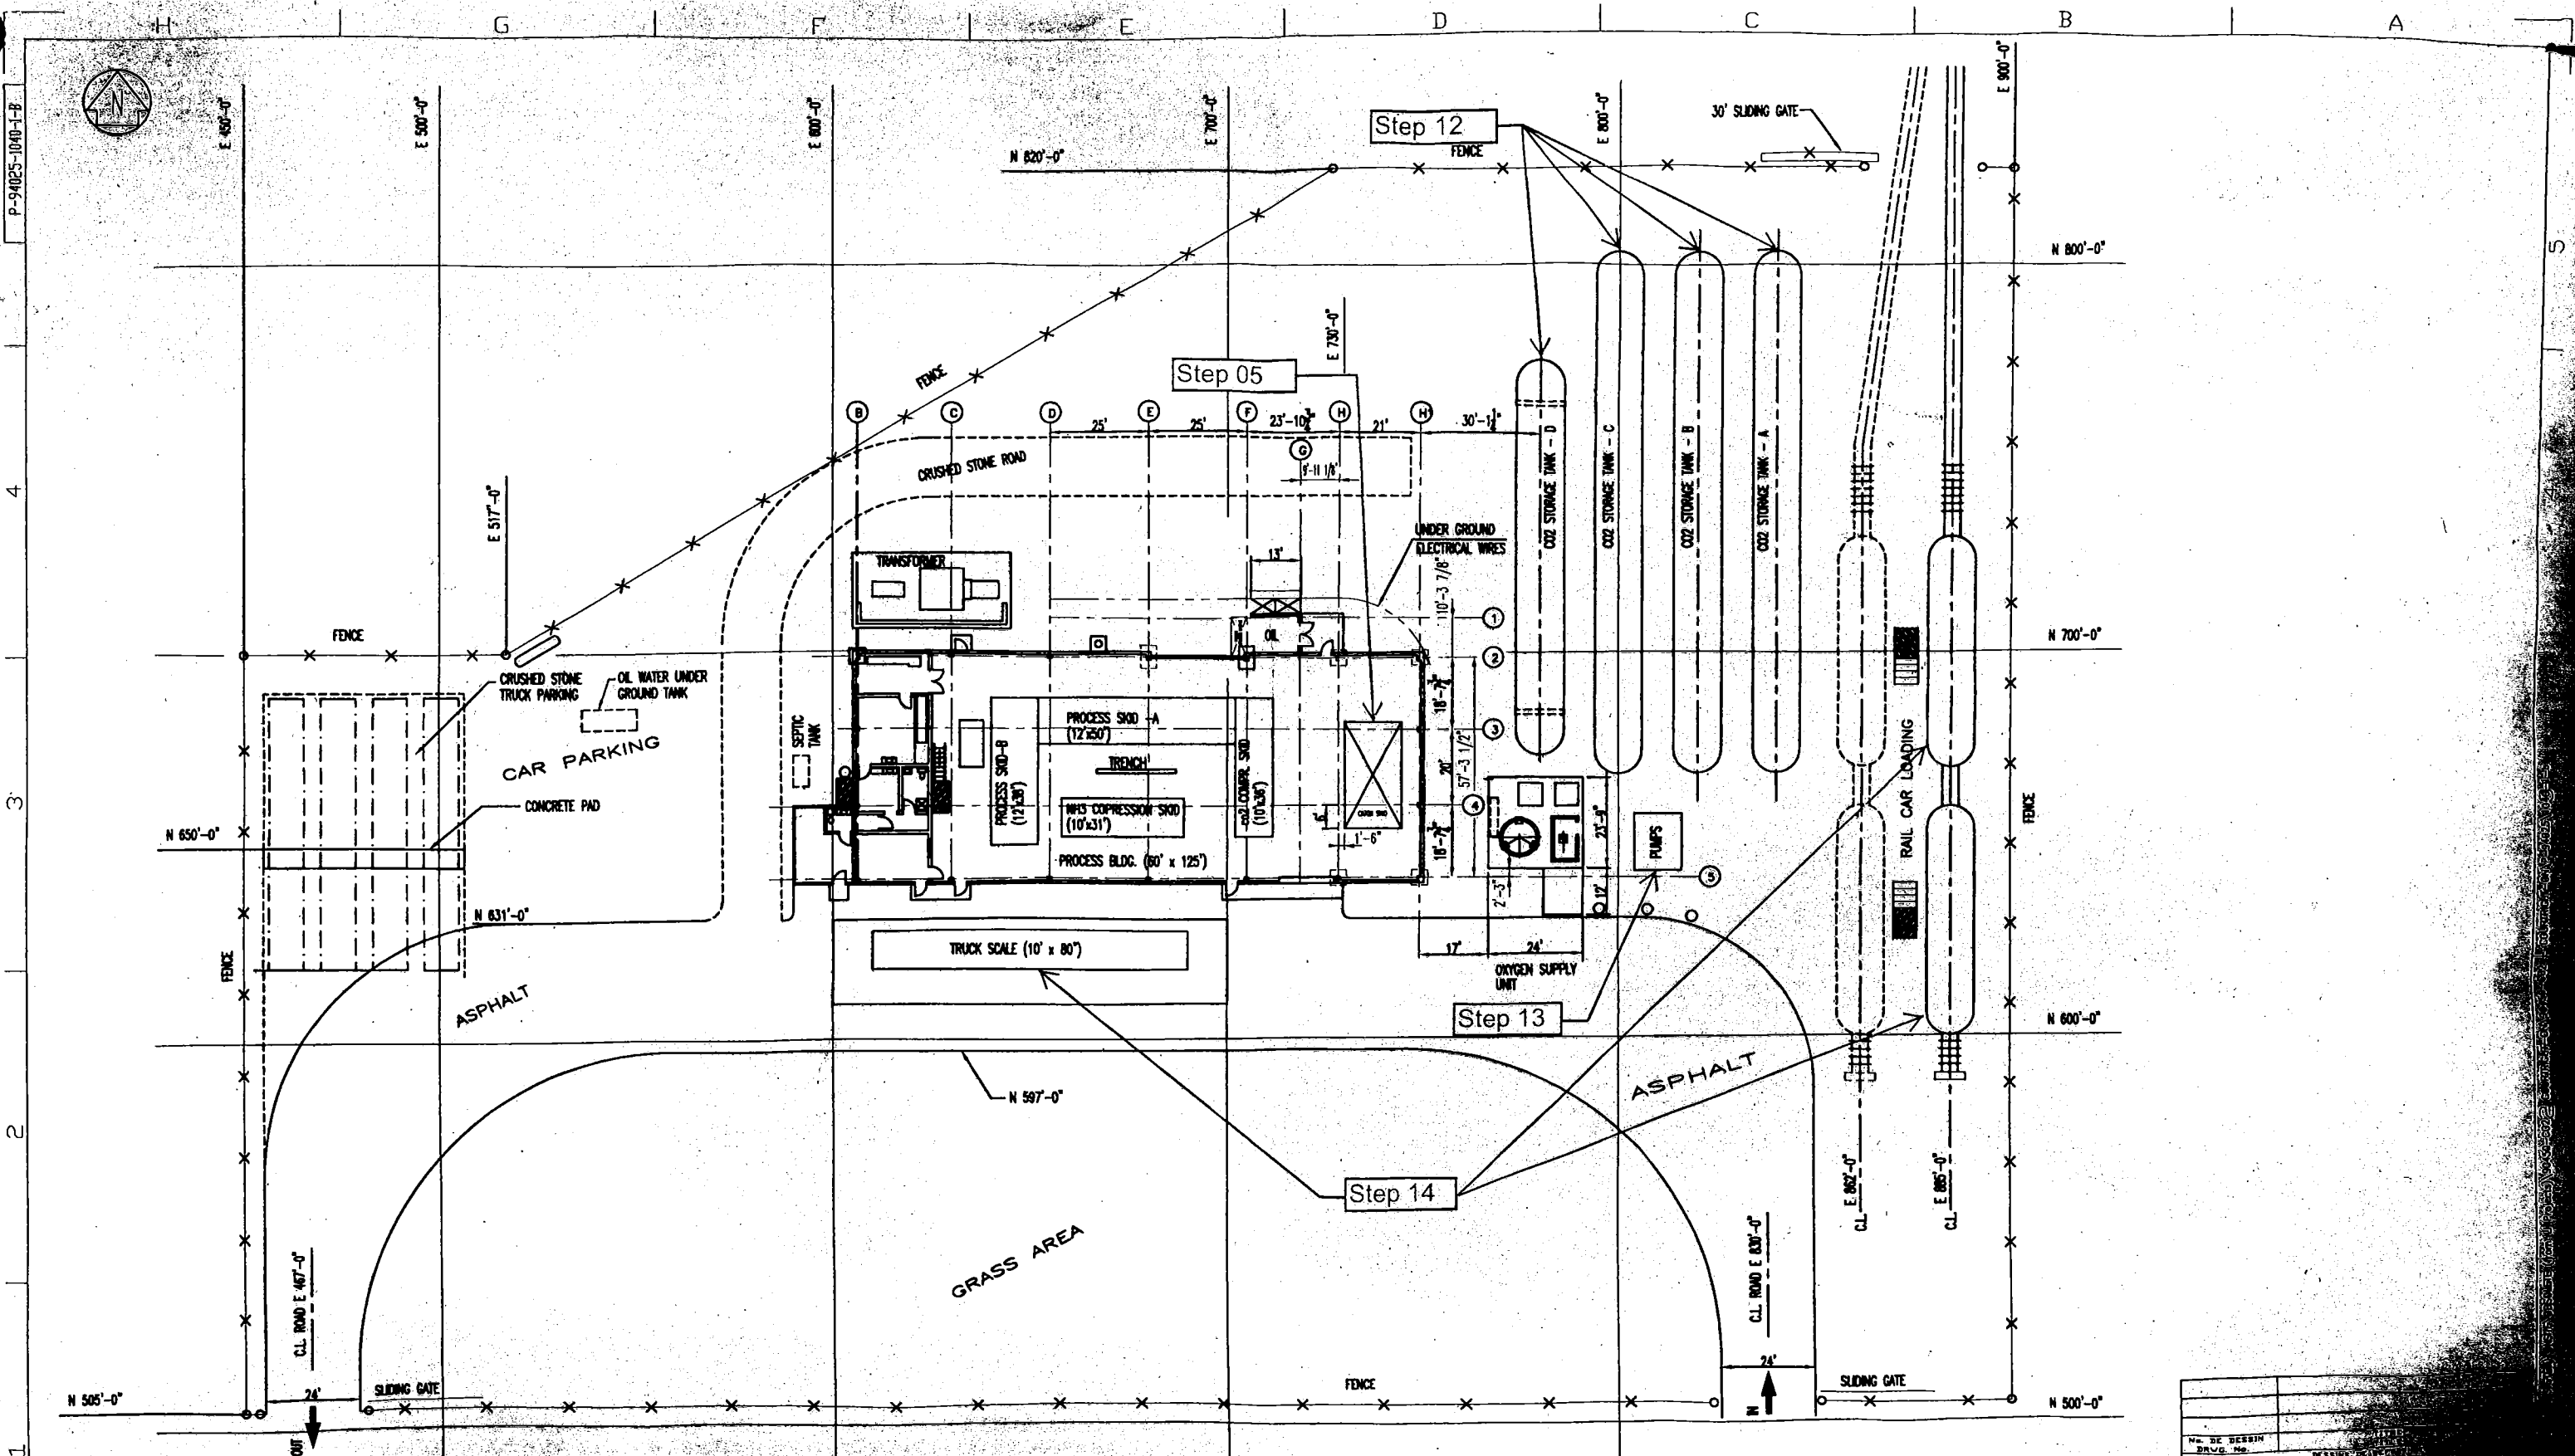

No. 01 Date 05/06/01 Issued for Bid		No. 02 Date 05/06/20 Issued for Construction		No. 03 Date 02/01/25 As-Built		No. 04 Date As-Built	
This plan and all information thereon is the property of Air Liquide Canada Ltd. and shall remain confidential. It is not to be reproduced, stored in a retrieval system, or transmitted in any form or by any means, electronic, mechanical, photocopying, recording, or by any information storage and retrieval system, without the prior written permission of Air Liquide Canada Ltd.		Ce dessin et toutes les informations incluses est la propriété d'Air Liquide Canada Ltée et doit rester confidentiel. Il ne doit pas être reproduit, stocké dans un système de récupération, ou transmis sous quelque forme ou par quelque moyen, électronique, mécanique, par photocopie, enregistrement, ou par tout système de stockage et de récupération d'information, sans la permission écrite préalable d'Air Liquide Canada Ltée.		CLIENT: CLA / COURTRIGHT SARNIA, ONTARIO No. du client: CUST. No.		AIR LIQUIDE CANADIAN LIQUID AIR LTD. AIR LIQUIDE CANADA LTÉE	
THE COURTRIGHT CO2 PLANT CATOX ADDITION INSTALLATION GENERAL PLOT PLAN				No. 05 Date 05/03/07 As-Built No. 06 Date 05/03/07 As-Built			